



Crosby Enclave - Site Plan #11-014

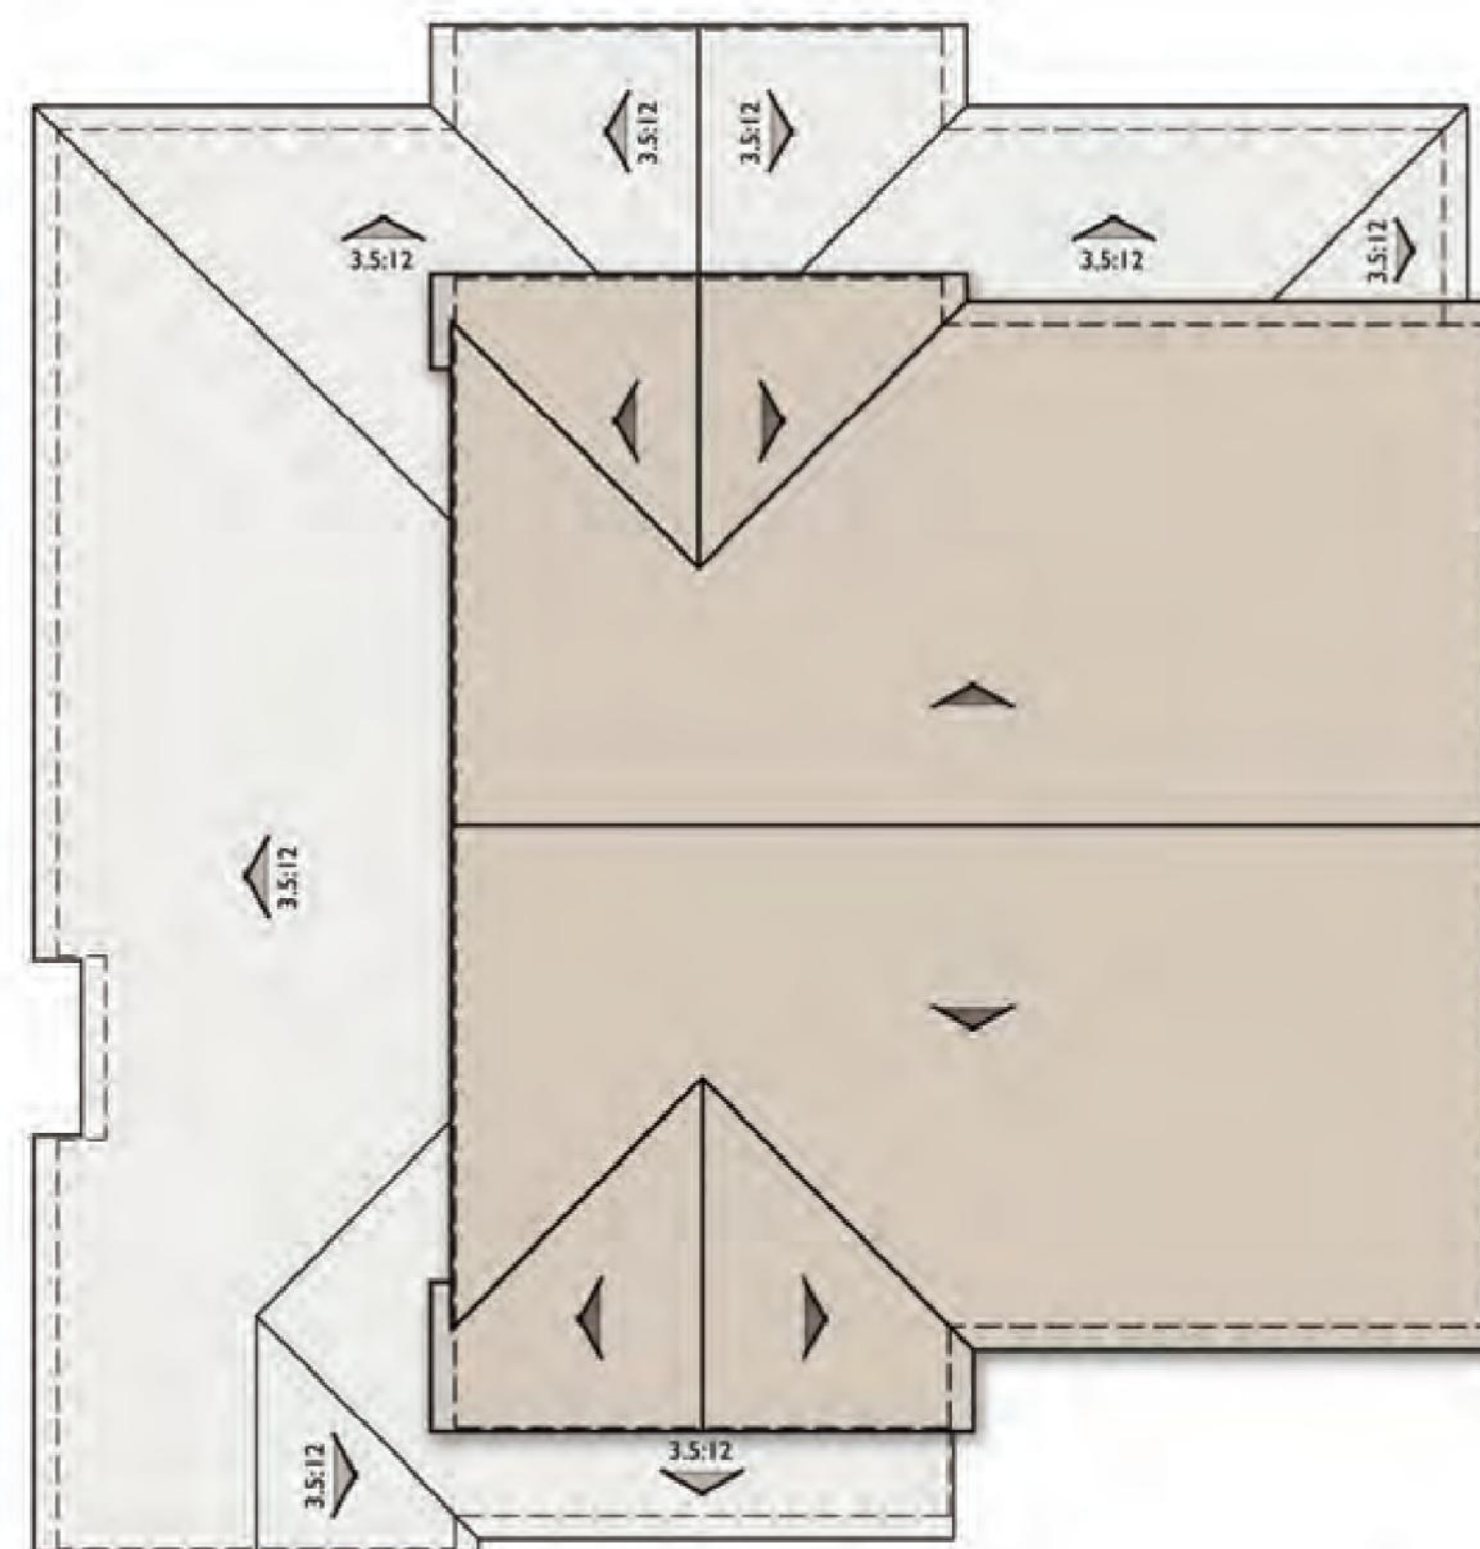

ROOF PLAN

PITCH: 4:12 U.N.O.
RAKE: 2"
EAVE: 12"


A

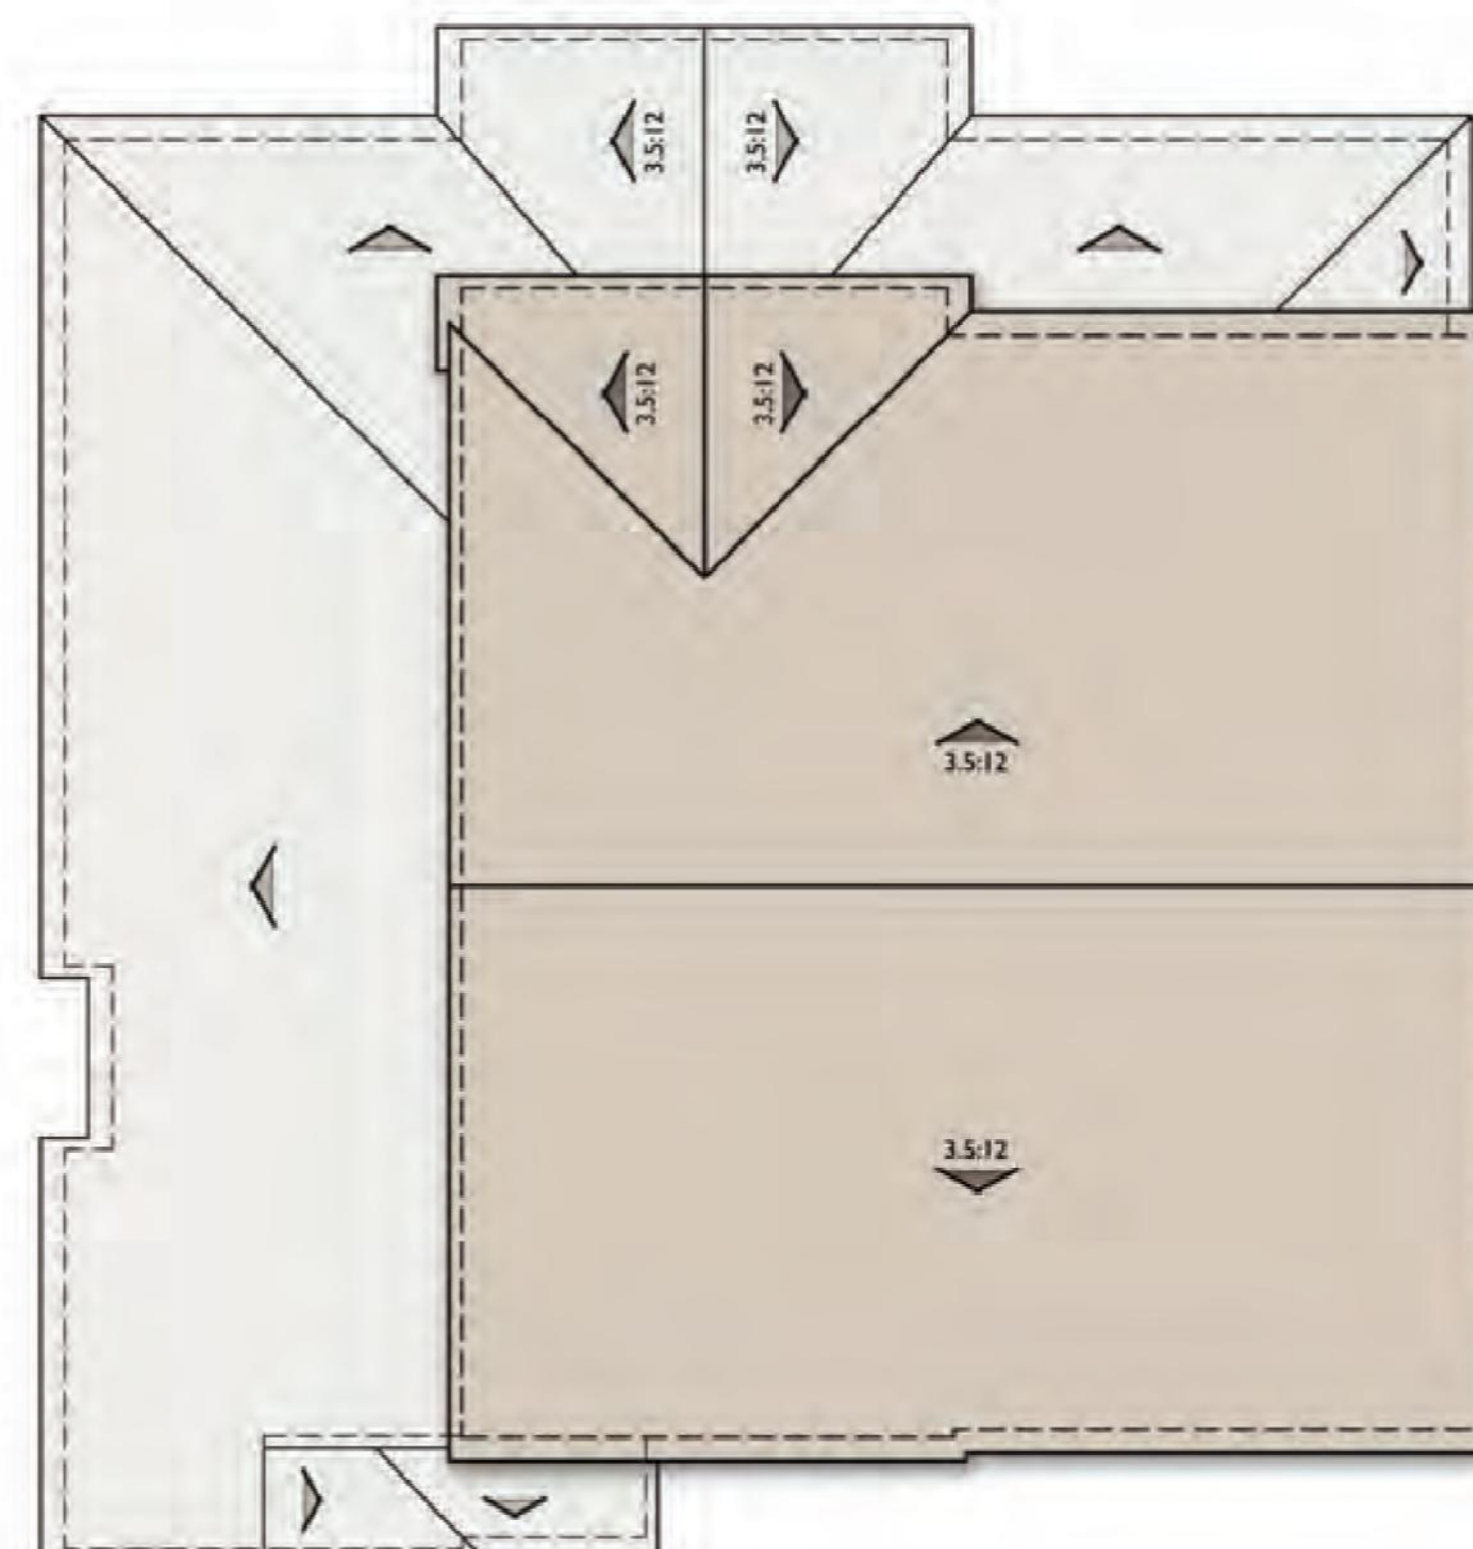

ROOF PLAN

PITCH: 4:12 U.N.O.
RAKE: 6"
EAVE: 12"

B

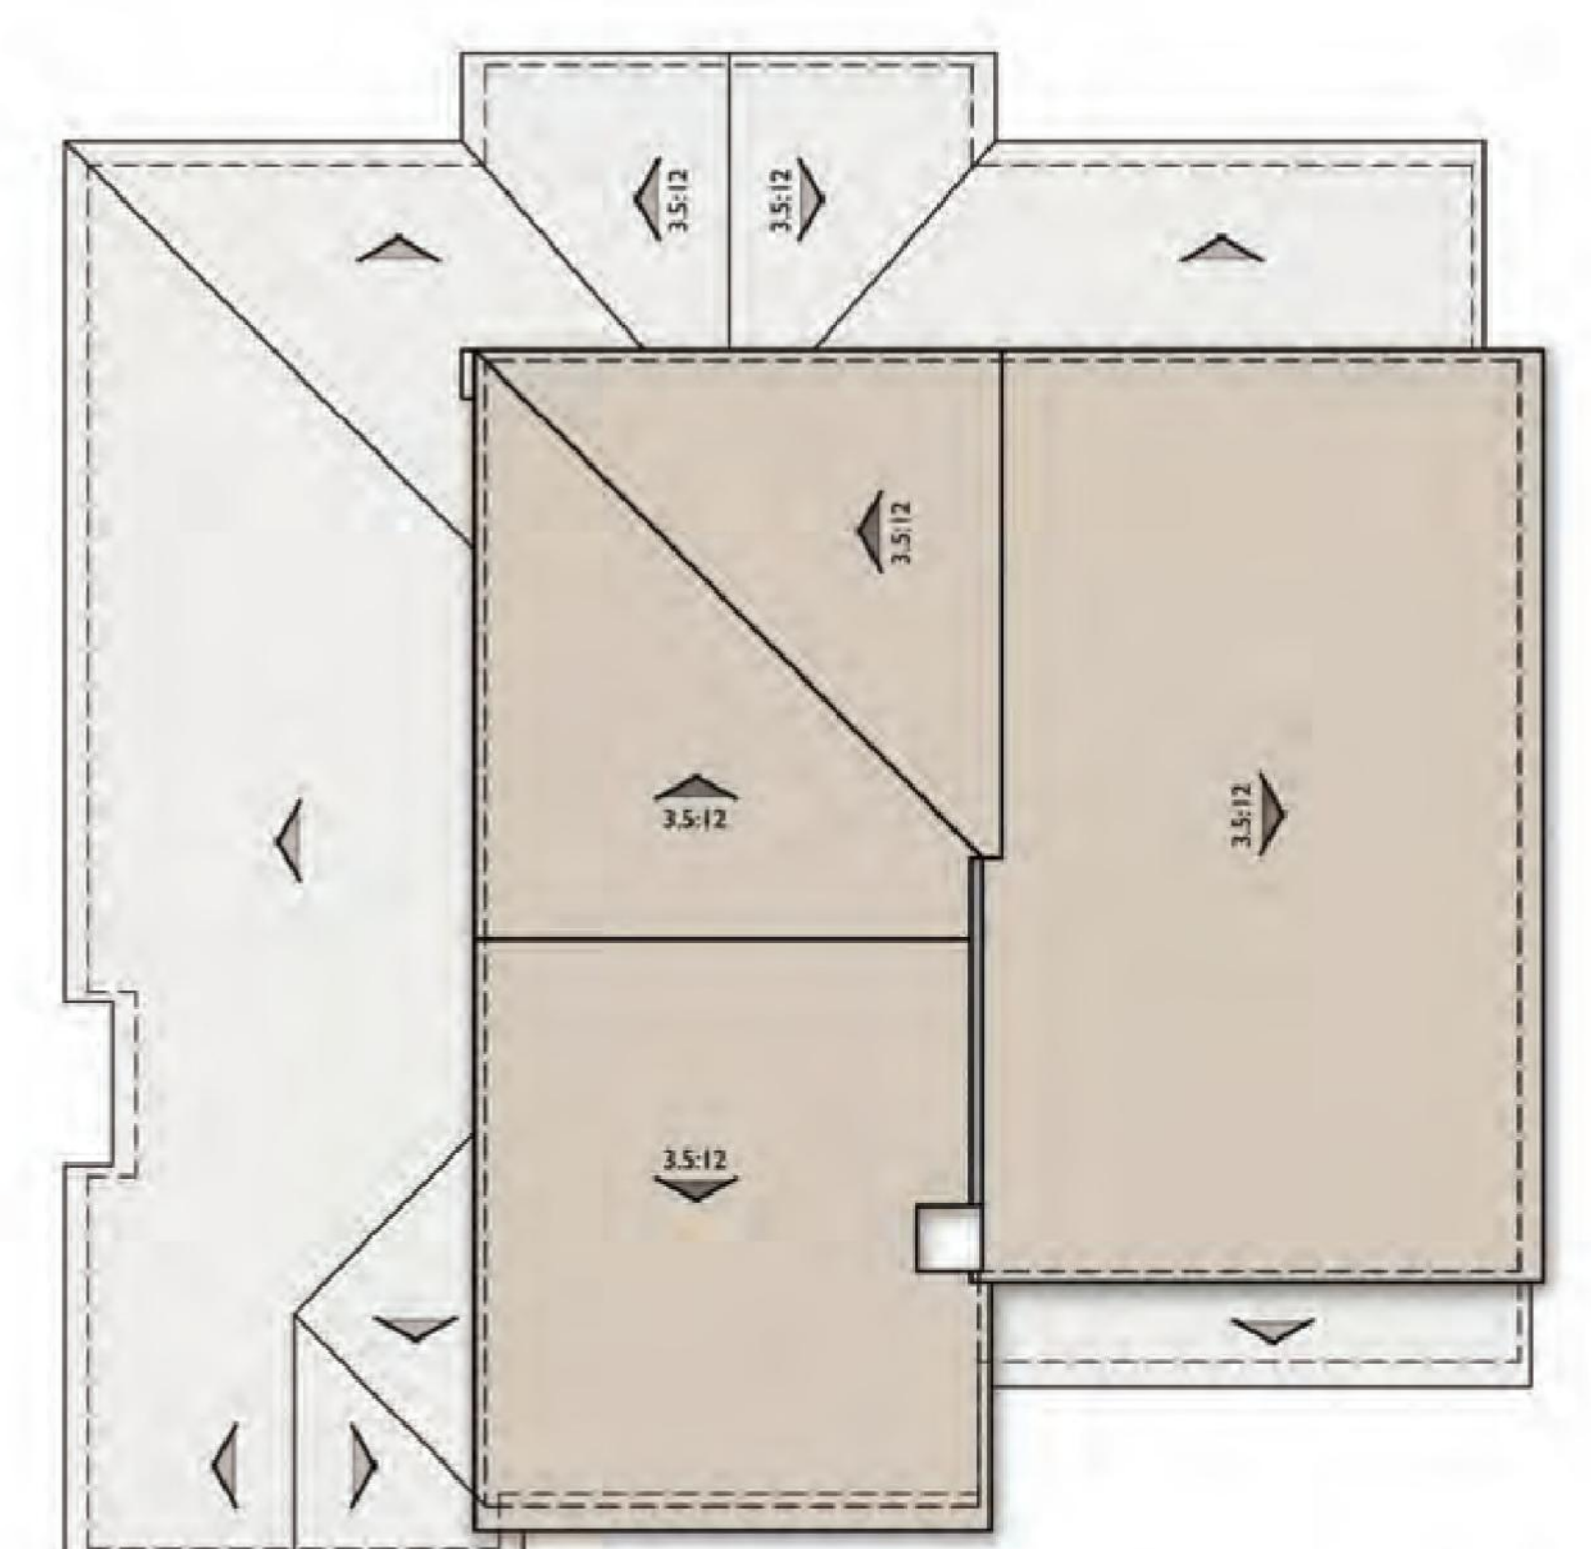

ROOF PLAN

PITCH: 4:12 U.N.O.
RAKE: 6"
EAVE: 12"

3

PLAN 2

ROOF PLANS

CROSBY ENCLAVE
SAN DIEGO, CALIFORNIA

11-09-11

PLAN 2 ROOF PLANS

PREPARED BY:

Bassenian | Lagoni
ARCHITECTURE • PLANNING • INTERIORS

2031 Orchard Drive, Suite 100 Newport Beach, CA USA 92660
tel. +1 949 553 9100 fax +1 949 553 0548
www.bassenianlaconi.com

COPYRIGHT 2011 BASSENIAN/LAGONI ARCHITECTS

549.11137

SITE PLAN

COUNTY OF SAN DIEGO SITE PLAN 11-014

CROSBY ENCLAVE

COUNTY OF SAN DIEGO, CALIFORNIA

ENV LOG # 95-08-007K / KIVA PROJECT # 11-0154594

SHEET
C16
OF
C17
2543-13

NO# 2543-13

R:\1048\Pln\Enclave - TM-SP - Sht 16.dwg[1Apr-18-2013:11:05

